


SITE PLAN

N

W

E

S

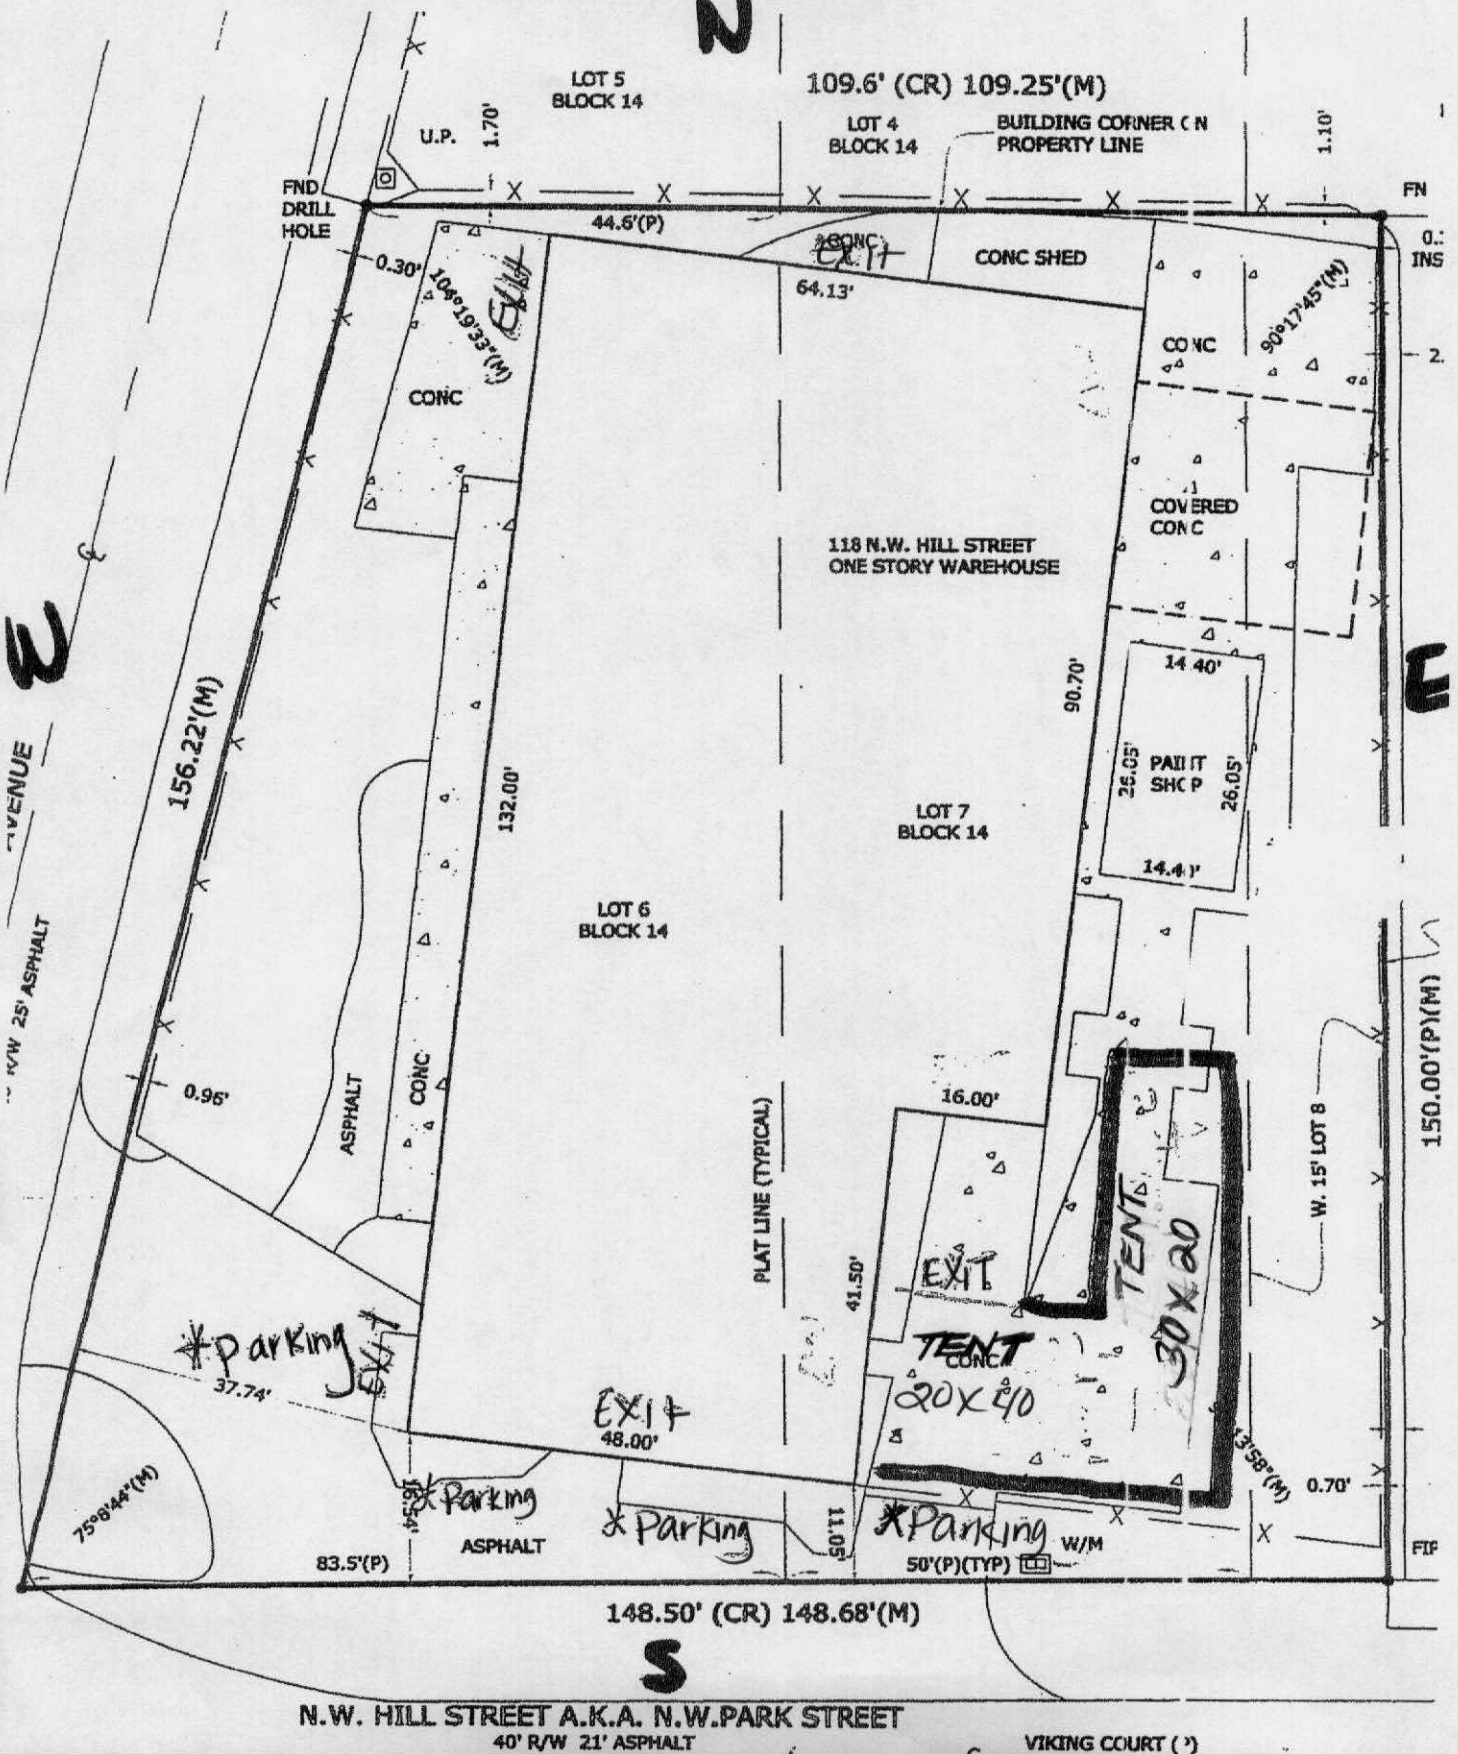

N.W. HILL STREET A.K.A. N.W. PARK STREET
40' R/W 21' ASPHALT

VIKING COURT (?)