




THE FLEUR-DE-LIS

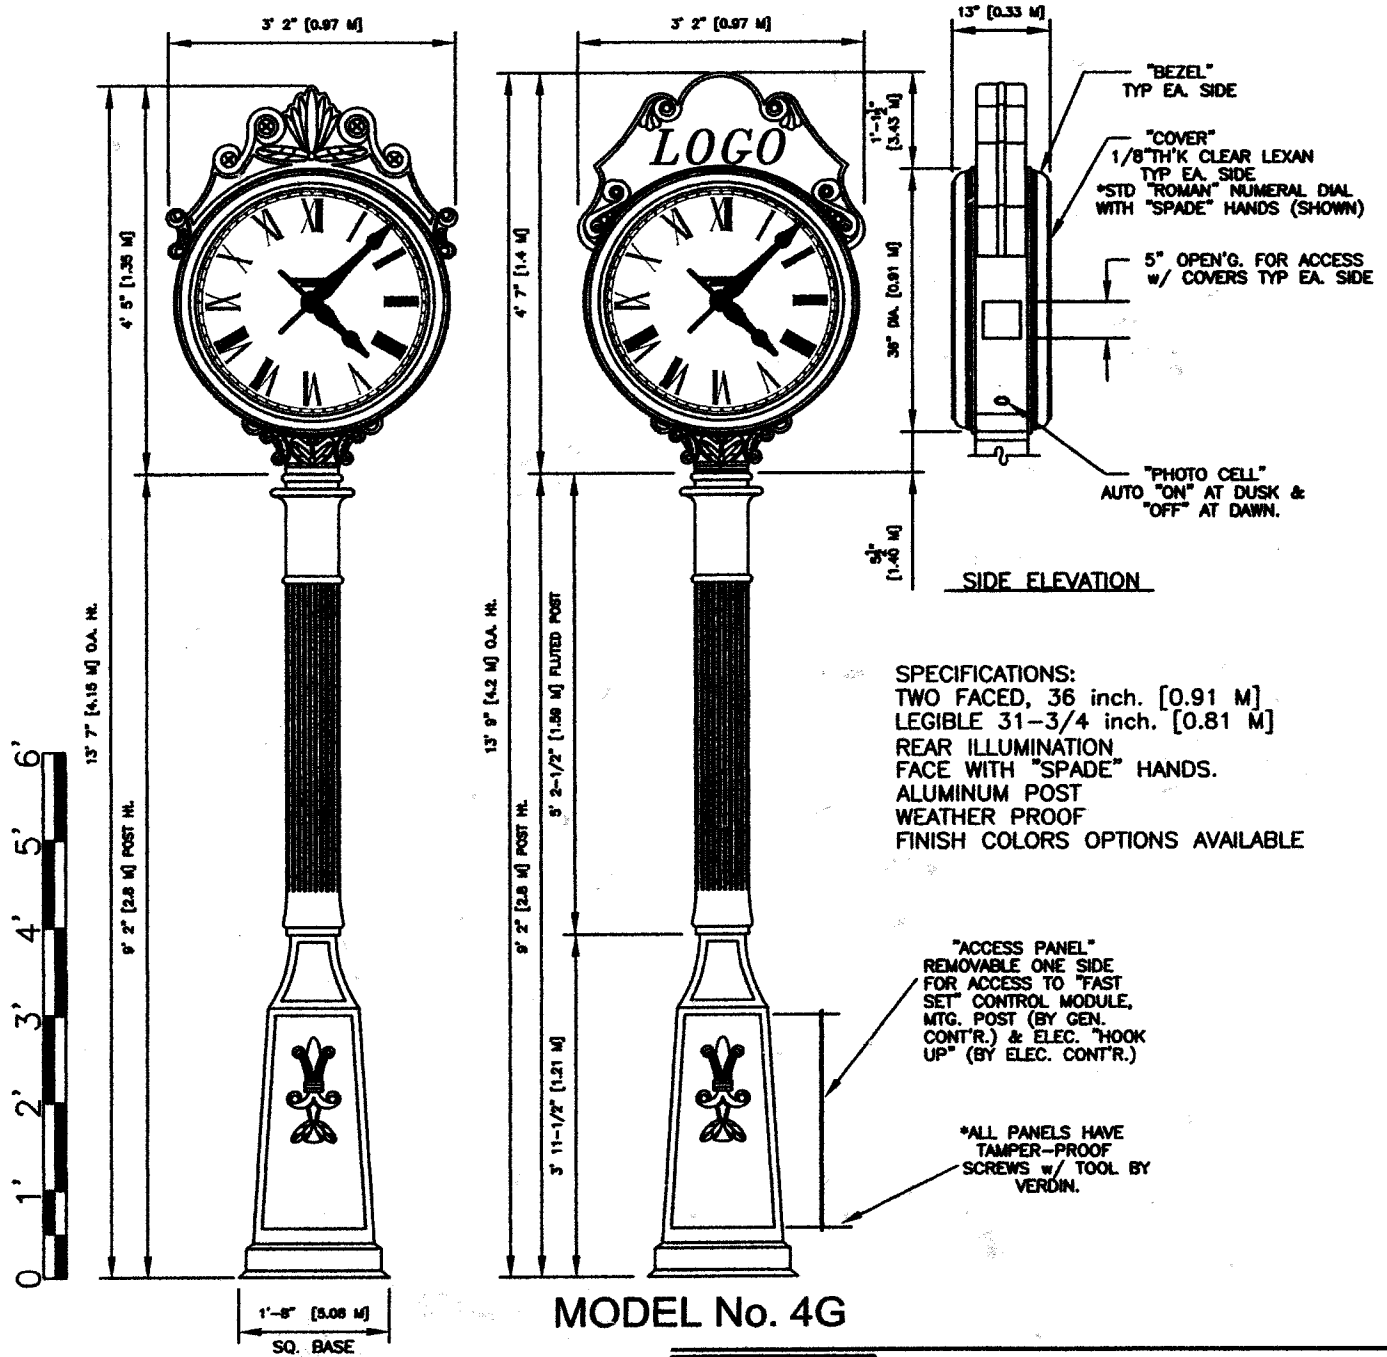

SPECIFICATIONS:
 TWO FACED, 36 inch. [0.91 M]
 LEGIBLE 31-3/4 inch. [0.81 M]
 REAR ILLUMINATION
 FACE WITH "SPADE" HANDS.
 ALUMINUM POST
 WEATHER PROOF
 FINISH COLORS OPTIONS AVAILABLE

MODEL No. 4F
 Scale: 1/2" = 1' 0"



VERDIN DESIGN GROUP

THE VERDIN COMPANY
 CORPORATE HEADQUARTERS
 444 READING ROAD
 CINCINNATI, OHIO 45202
 1-800-543-0488
 sales@verdin.com
 www.verdin.com

THIS DESIGN CONCEPT IS THE EXCLUSIVE PROPERTY OF THE VERDIN COMPANY, AND MAY NOT BE COPIED, REPRODUCED, MANUFACTURED, MARKETED, OR SOLD IN WHOLE OR ANY PART THEREOF WITHOUT THE EXPRESS WRITTEN CONSENT OF THE VERDIN COMPANY, 444 READING ROAD, CINCINNATI, OHIO.

PROPOSED PARK
0.26 ACRES

5' CONCRETE SIDEWALK





2-STORY CITY HALL
20,000 SF
FIRST FLOOR 10,000 SF
SECOND FLOOR 10,000 SF


CONC. WHEEL STOPS

54,700 SF
PARKING SPACES

GROUND FLOOR
EL. +0'-0"


LIMITS OF LIBRARY DEVELOPMENT

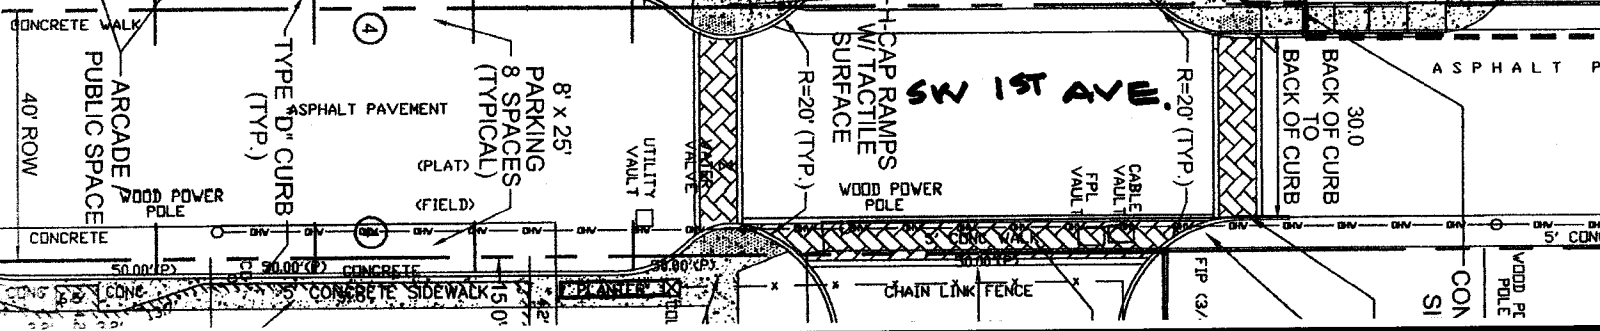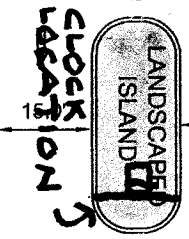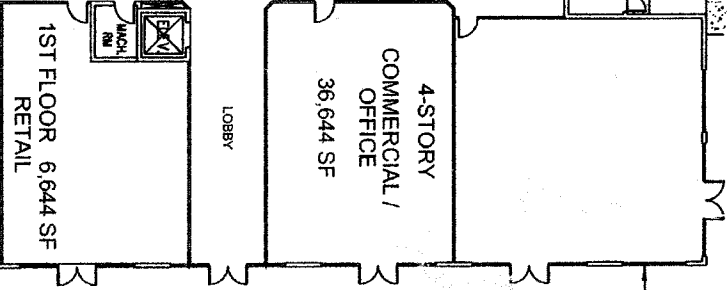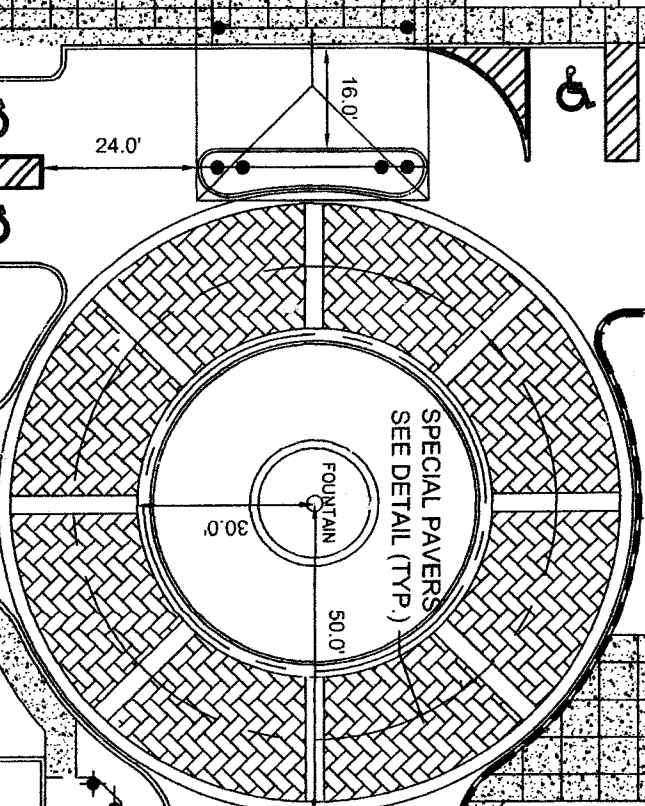

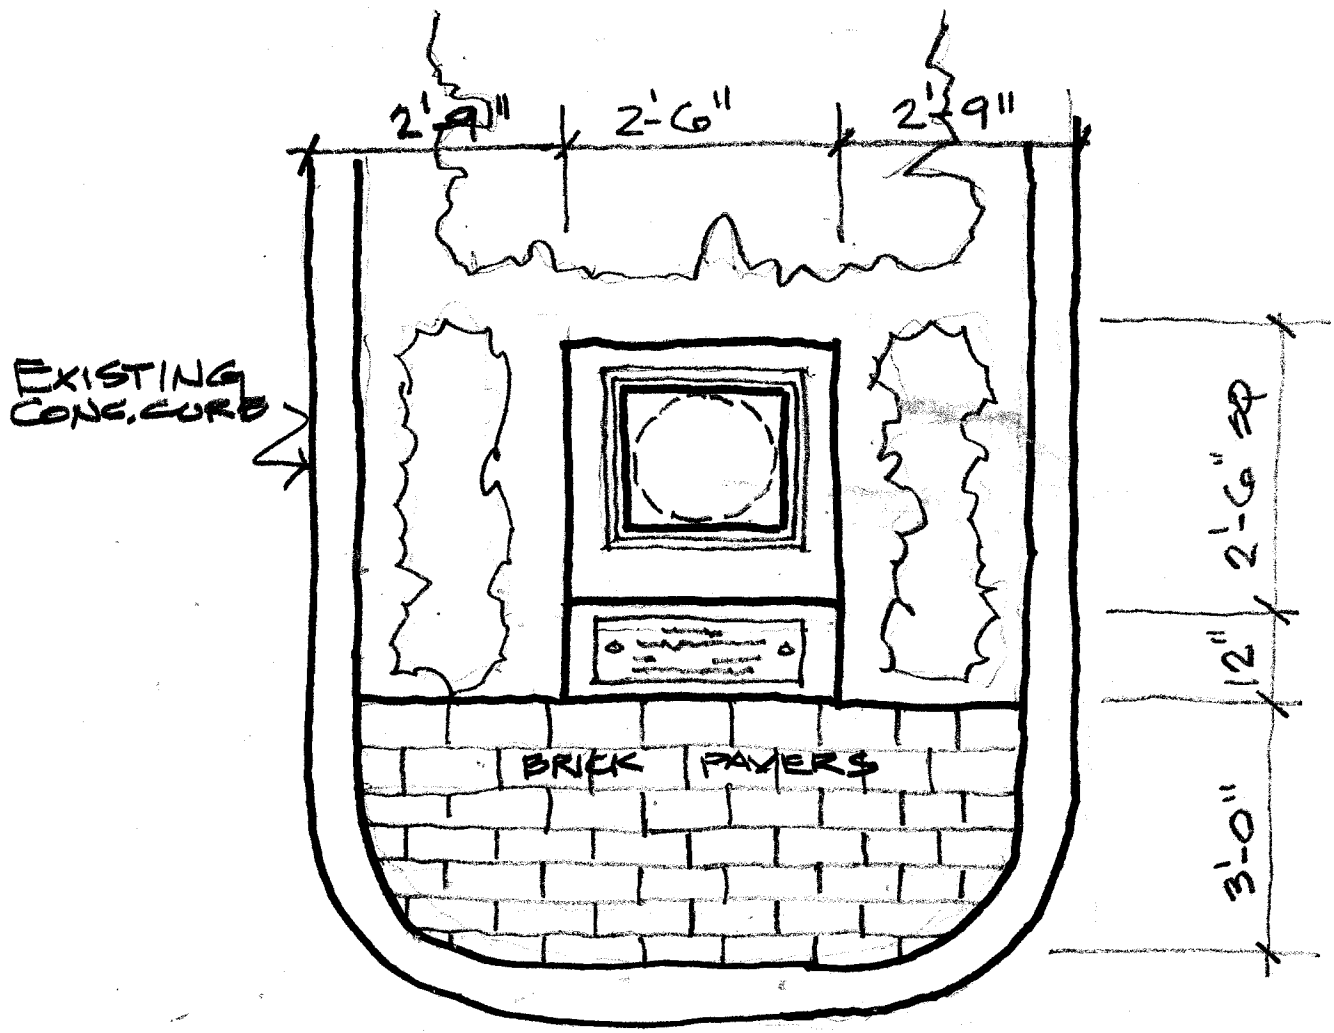

• PLAN VIEW
NTS

CLOCK BASE

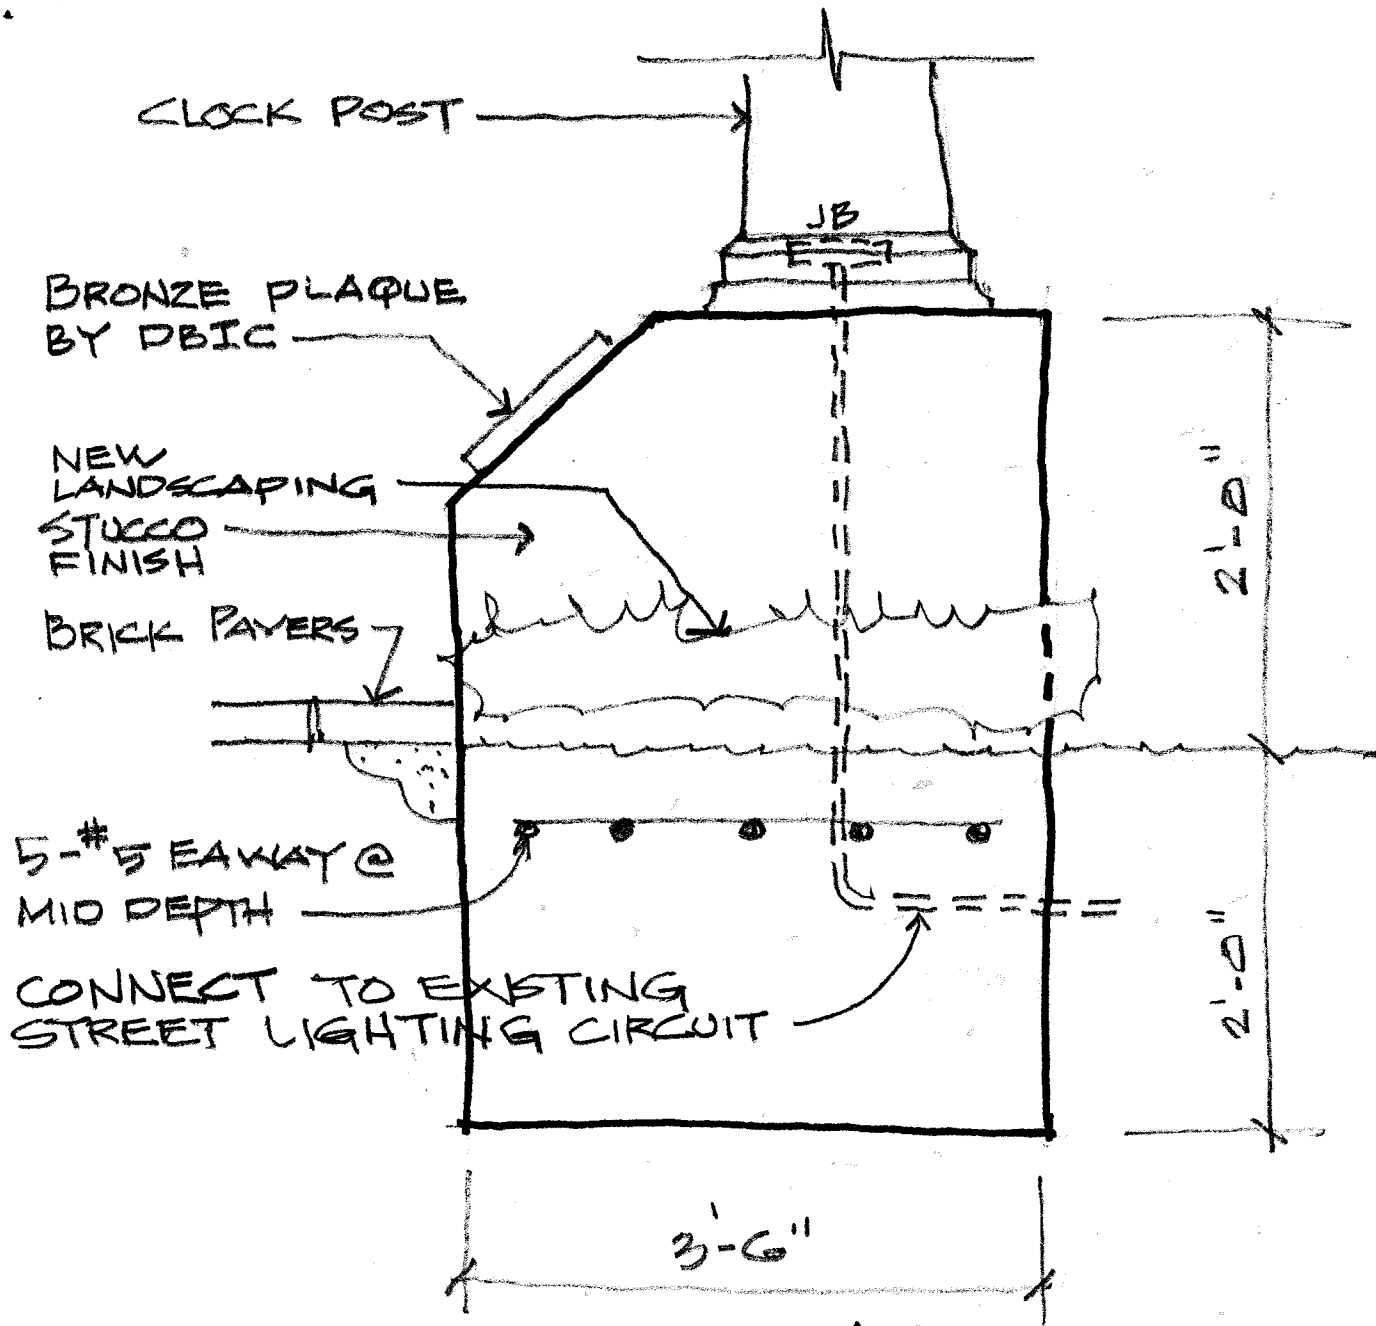

SECTION

NTS

DANIA BEACH IMPROVEMENT COMM.