


- LEGEND**
- [Symbol] LIMITS OF CONC. TERRAZZO, PAVED & PAVE
  - [Symbol] LIMITS OF ASPH. PAVEMENT, UNPAVED DRIVE & SUBGRADE
  - [Symbol] EXIST. PROPERTY LINE, SITE BOUNDARY
  - [Symbol] CENTERLINE
  - [Symbol] EXIST. EDGE OF PAVEMENT
  - [Symbol] EXIST. GRADE ELEVATION
  - [Symbol] PROPOSED ELEVATION
  - [Symbol] SURFACE DRAINAGE FLOW ARROW
  - [Symbol] TYPE OF CONC. CURB (FOR THICKNESS)
  - [Symbol] CHECK MARK W/ EXPLANATION SYMBOL

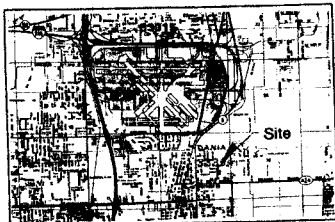


- GENERAL CONDITIONS NOTES:**

LEGAL DESCRIPTION: AMENDED PLAT OF A PORTION OF HARBOR LAWS NO. 1 according to the plat thereof, as recorded in Plat Book 24, Page 1 of the Public Records of Broward County, Florida.

ADDRESS: 441 N.E. 2nd Street, Dania Beach, Florida

HARBOR LAWS NO. ONE  
P.B. 14, PG. 1A, B.C.S.

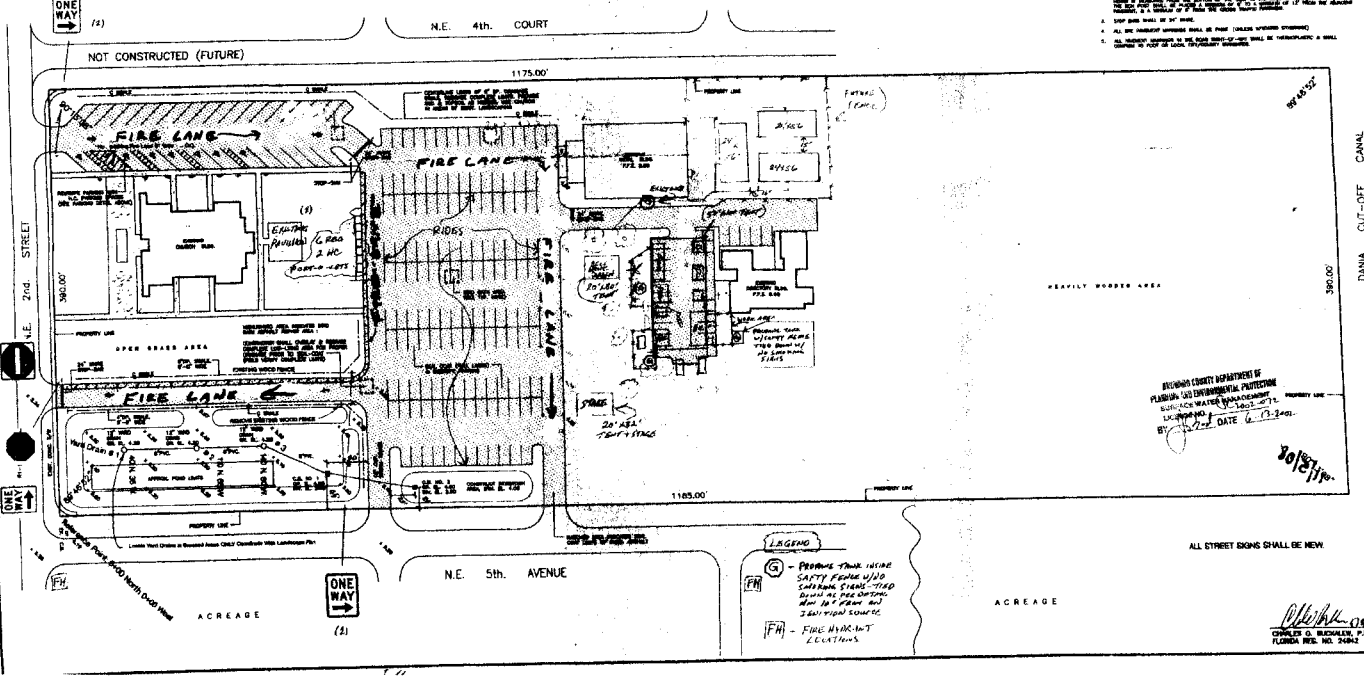

REVISIONS  
Rev. 2/1  
2-9-02

Charles O. Bucklew  
200 West Hollywood Blvd., Suite 204  
Hollywood, Florida 33021  
Tel: (305) 977-0001 / 977-1100

PROJECT: CHURCH OF THE RESURRECTION  
617 N.E. 2nd STREET, CITY OF DANIA, BROWARD COUNTY, FLORIDA

DATE: APR. 2003  
SCALE: 1"=40'-0"  
DWN BY: CAW  
CHKD BY: CCB  
JOB NO.: 03-16  
SHEET NO.: C-1