


S. W. 33RD AVENUE

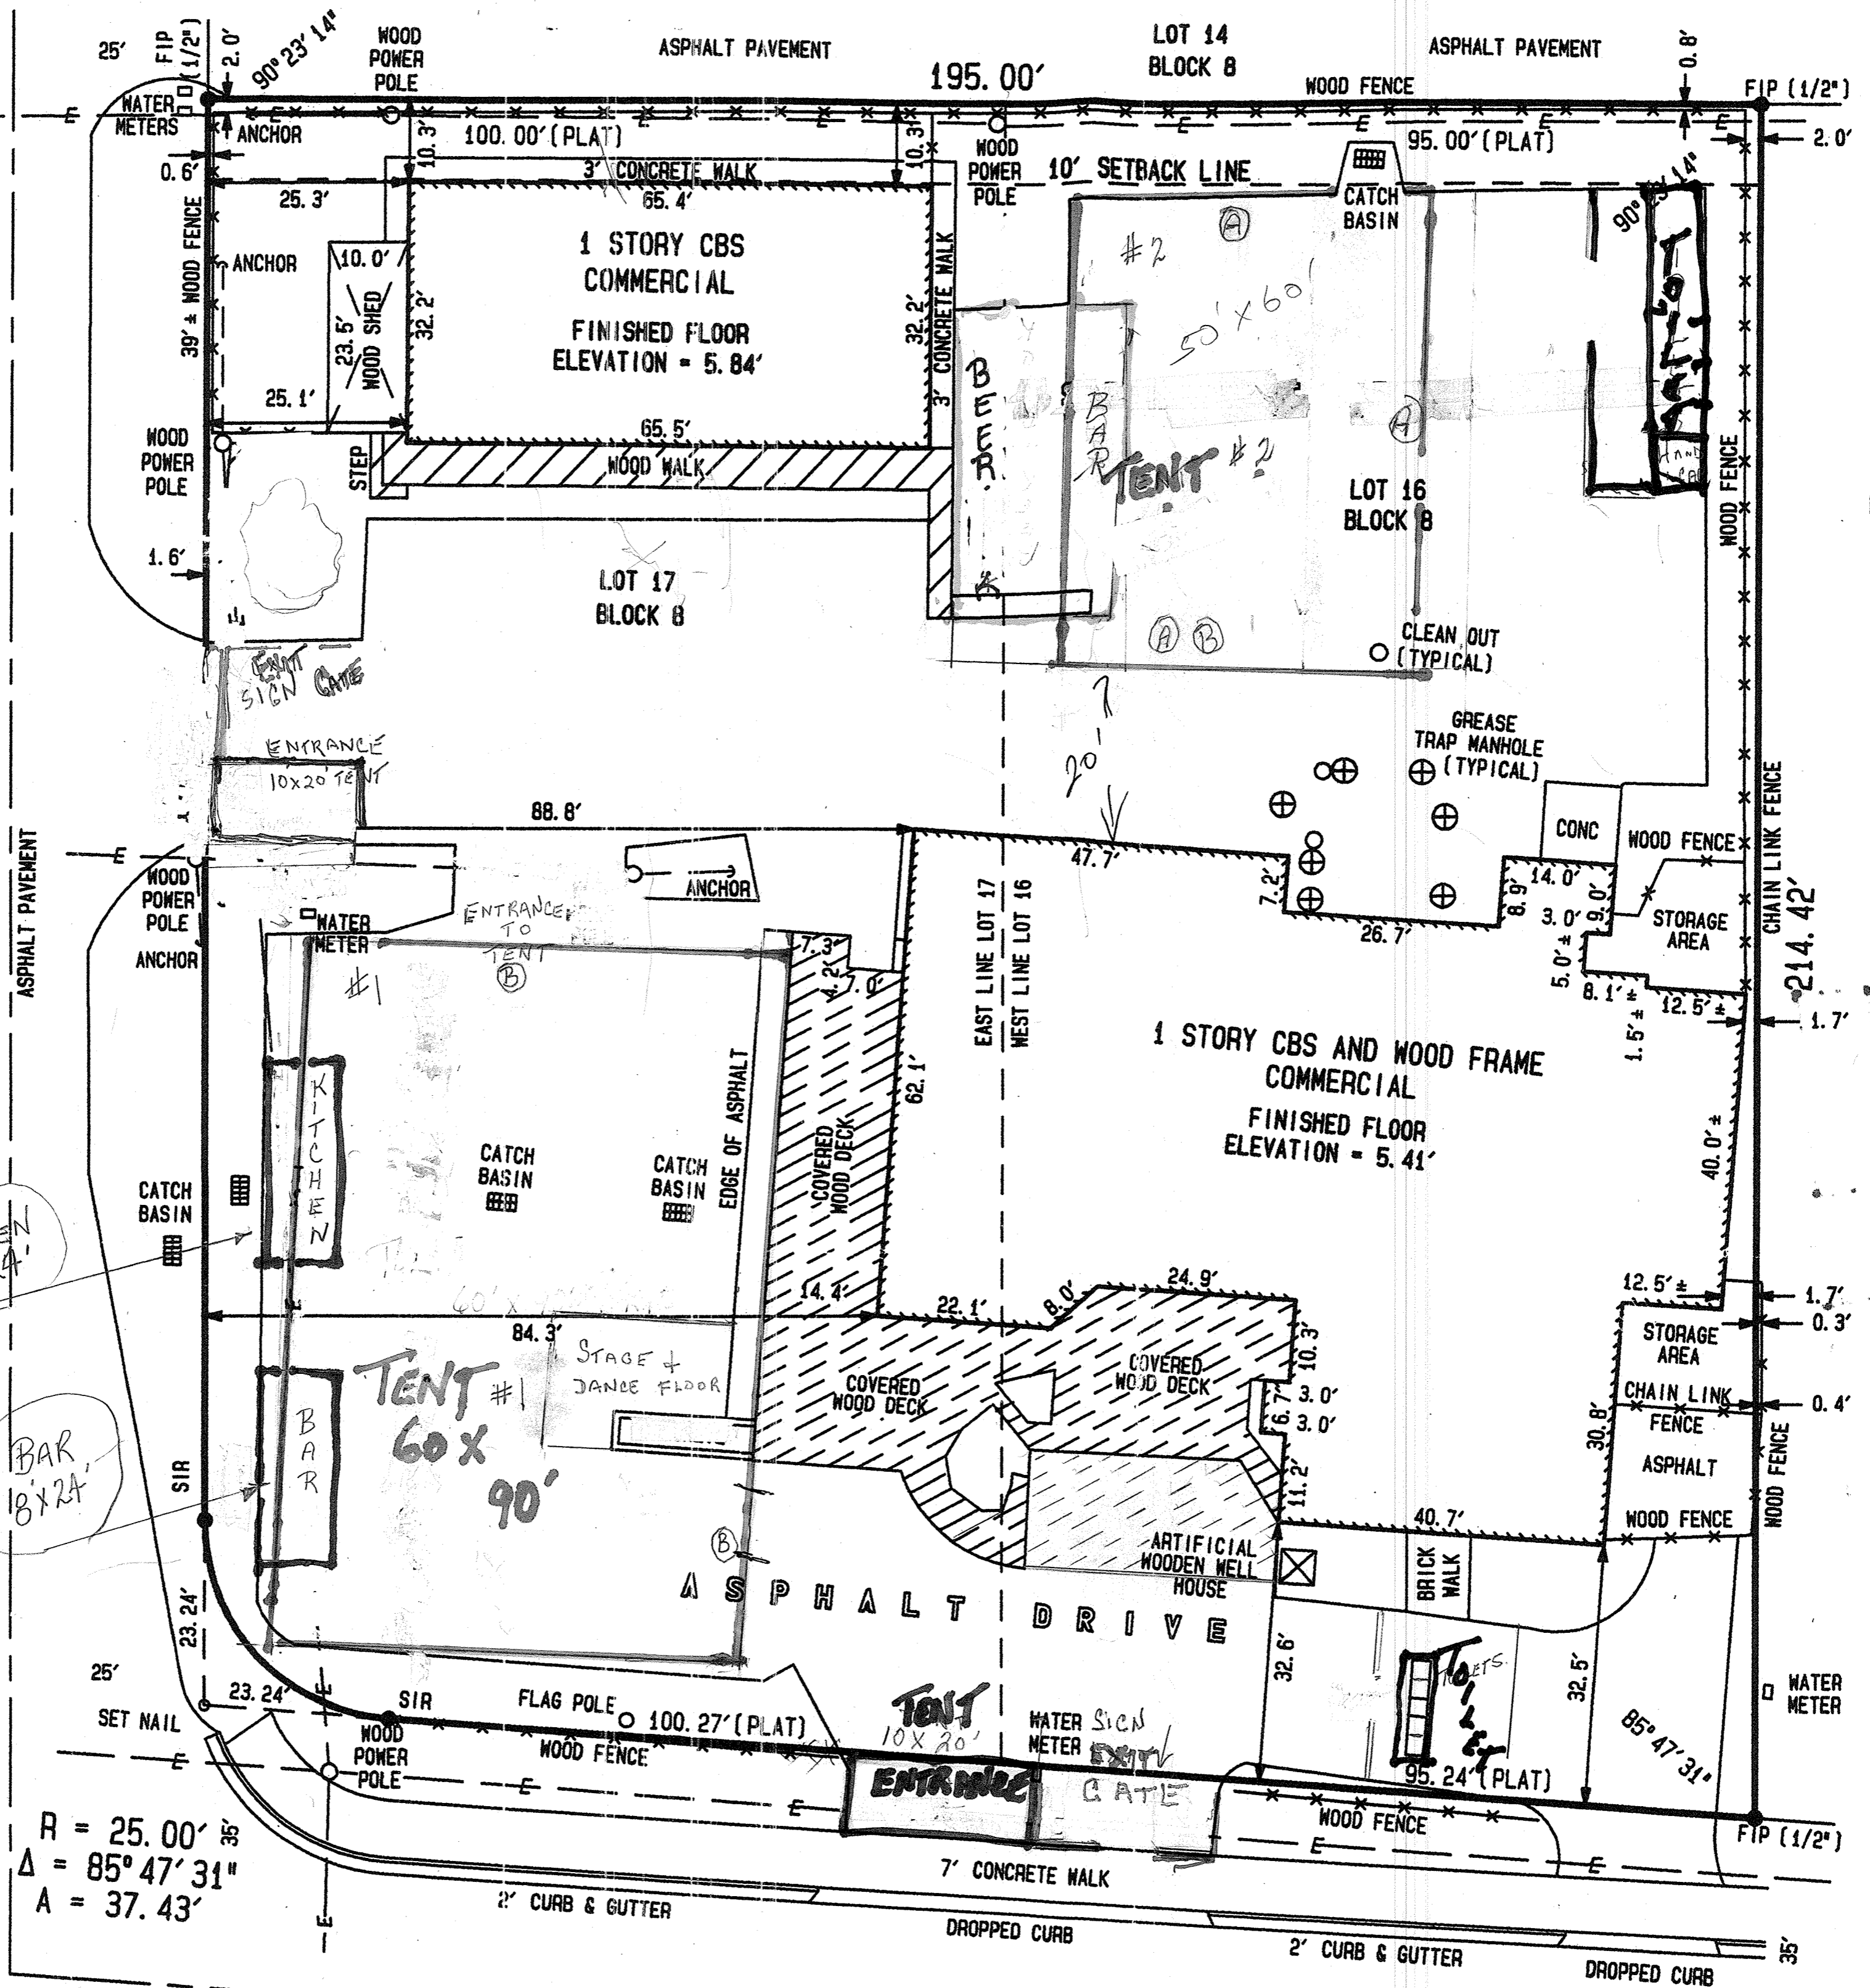

$R = 25.00'$
 $\Delta = 85^\circ 47' 31''$
 $A = 37.43'$

SIGNS

TENT #1 60x90'
 A-6 No SMOKING
 B-2 EXIT

TENT #2
 A-3 No SMOKING
 B-1 EXIT

GRIFFIN ROAD

LOT 15 BLOCK 8

LOT 16 BLOCK 8

LOT 17 BLOCK 8

CK STRUCTURE
 ND PAGE
 CHAIN LINK FENCE
 N ROD AND CAP 6448
 OD
 PE
 ND CAP
 ER SLAB
 TY RECORDS
 ER LINES